


DIRECTOR'S HOUSING

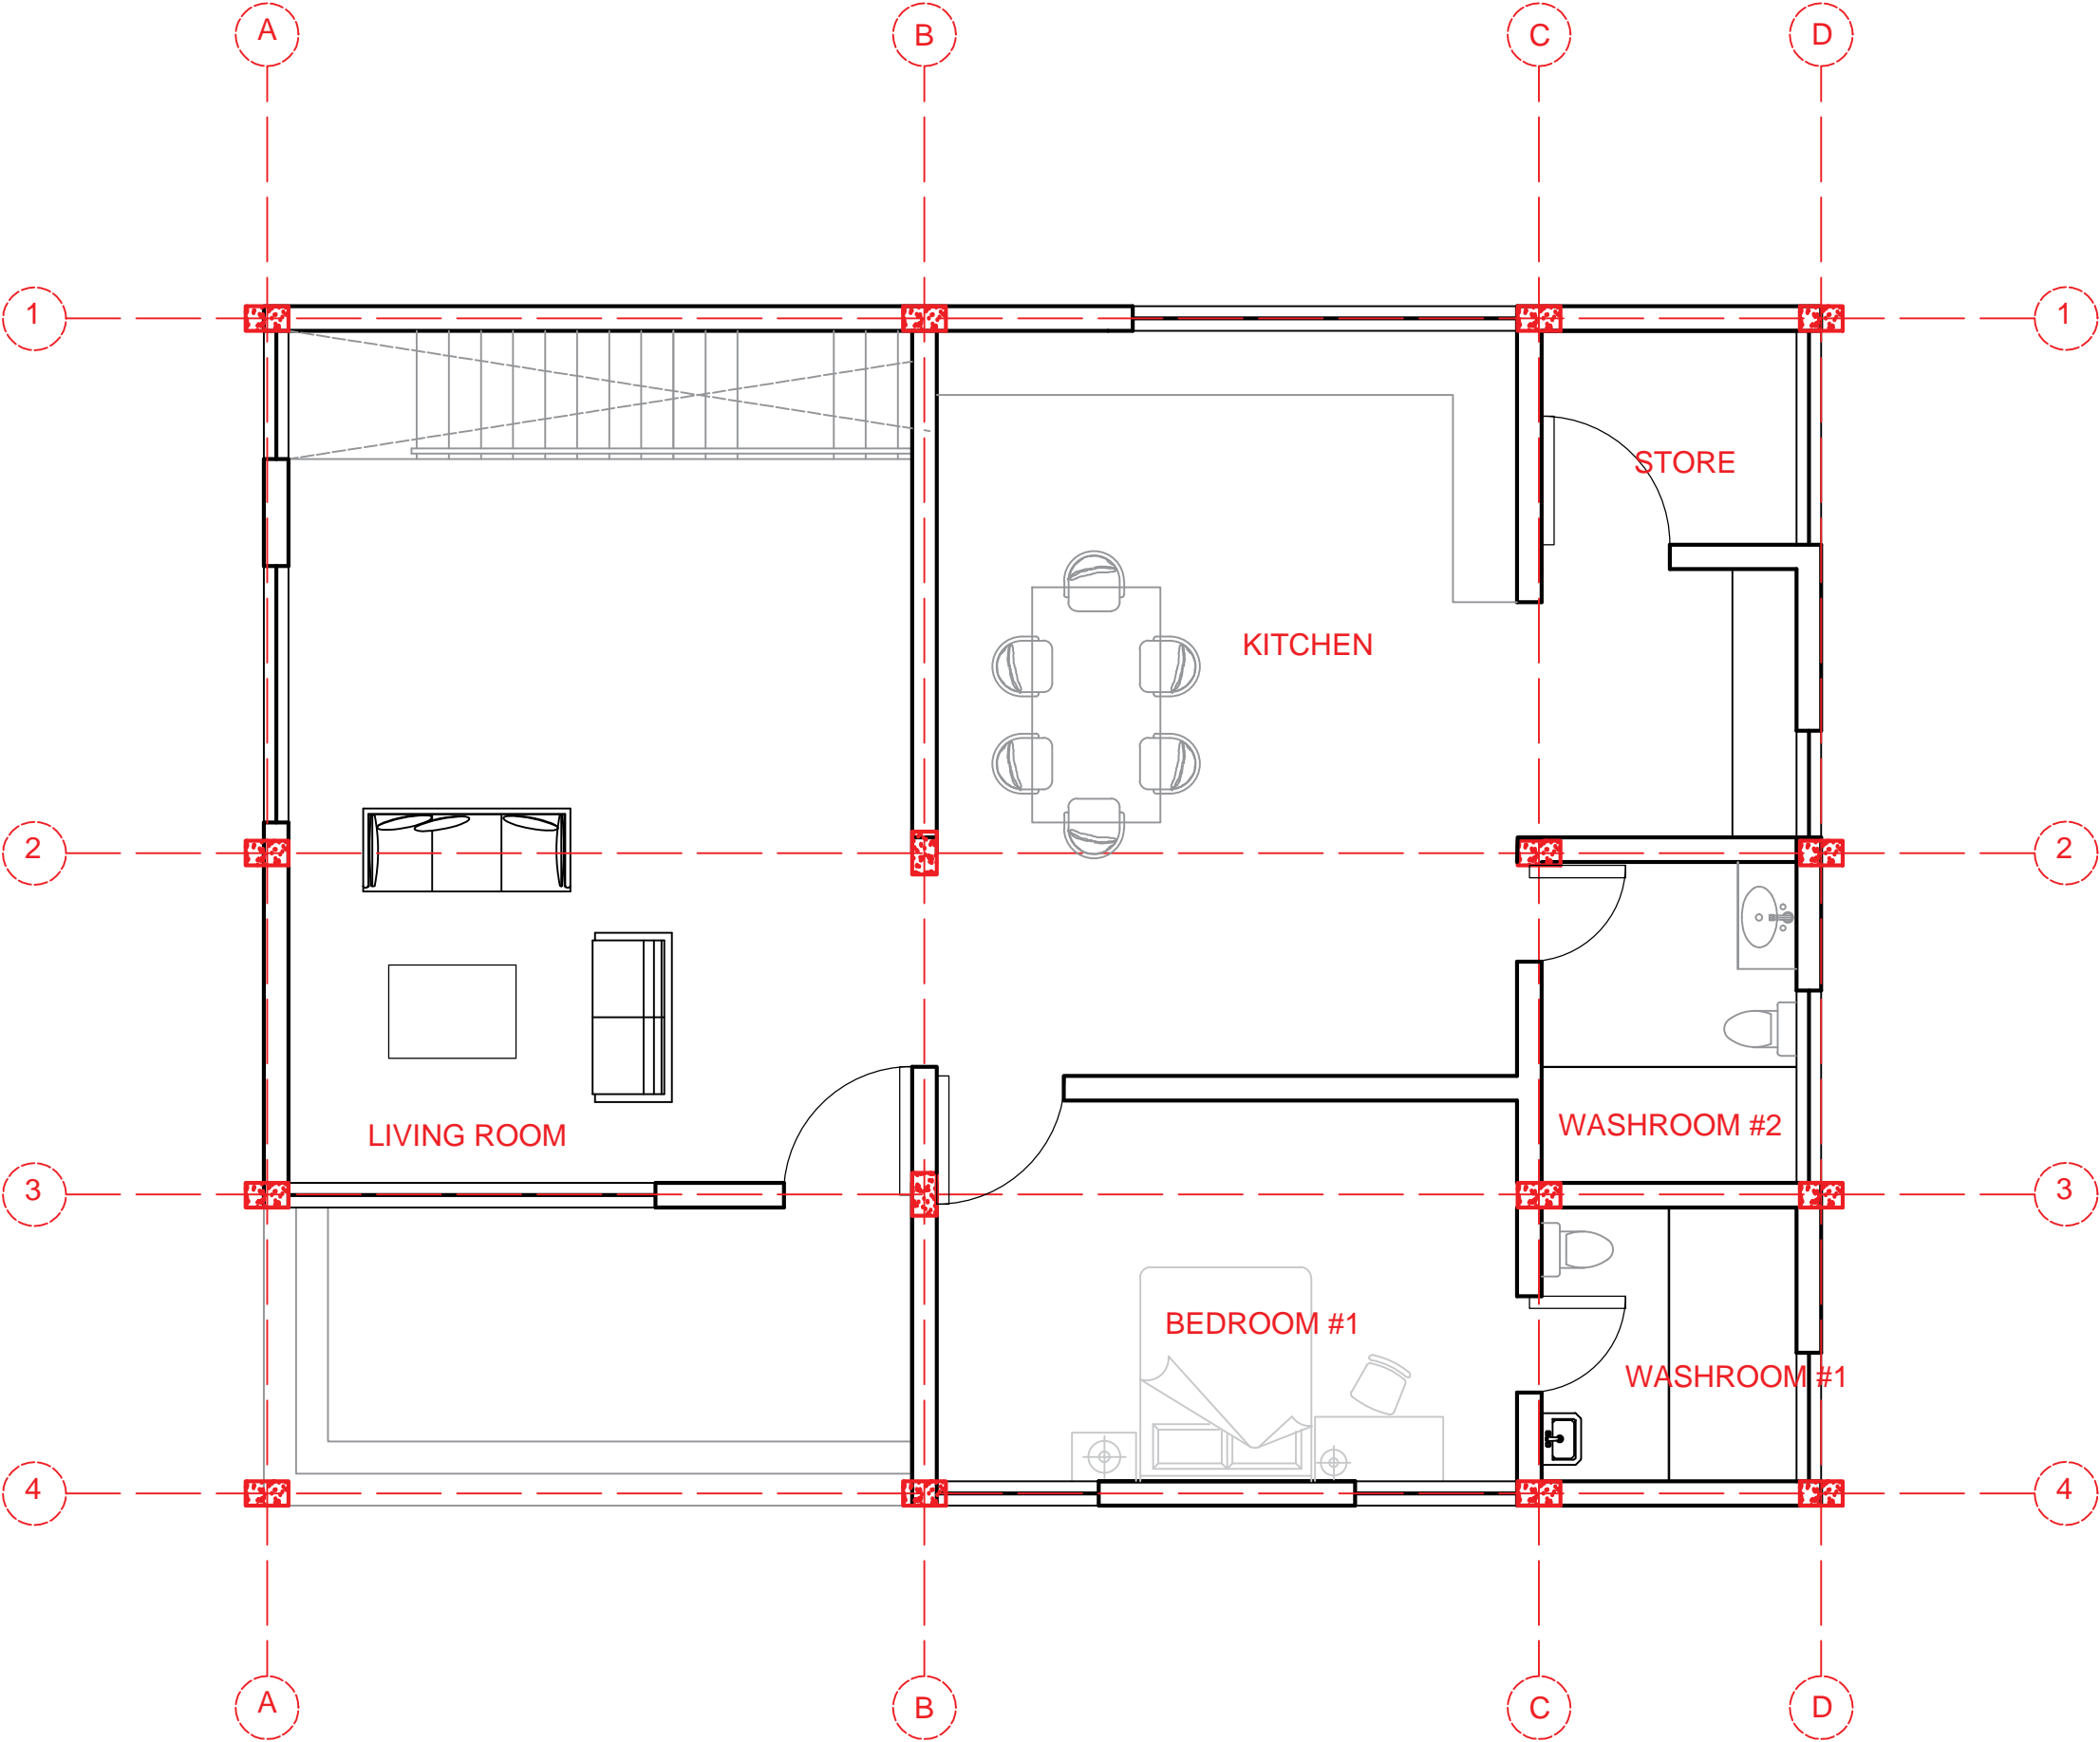

GROUND FLOOR